




PLANTA DE CUBIERTAS

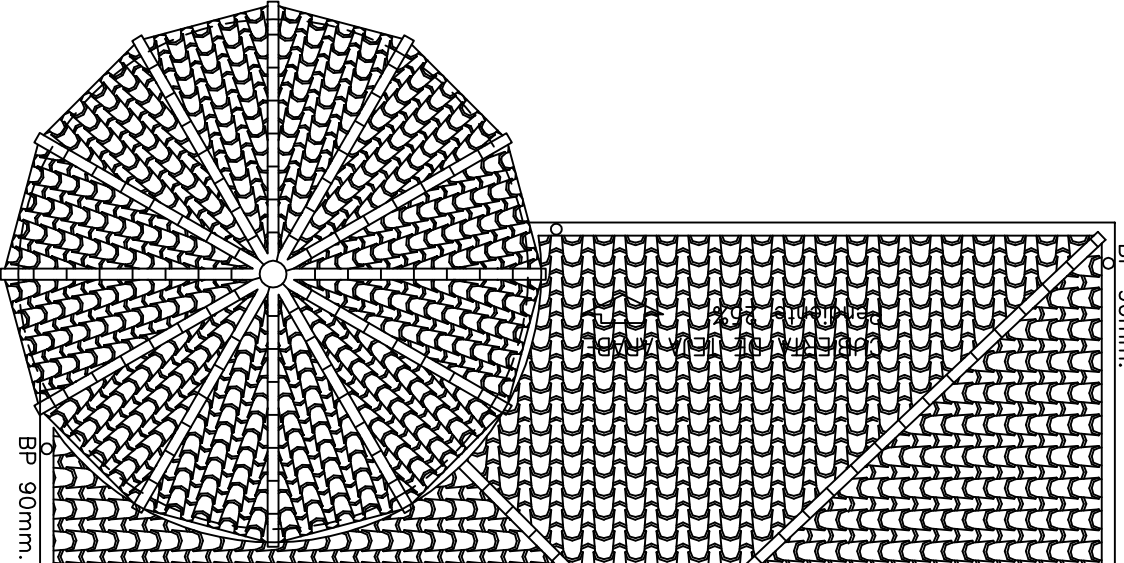

BP 90mm.

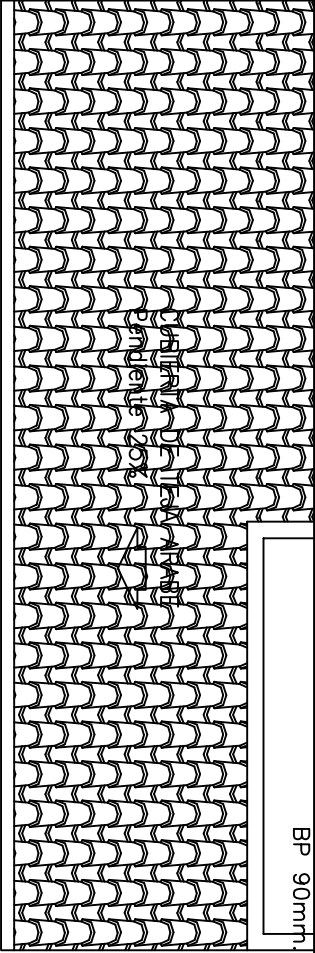

BP 90mm.

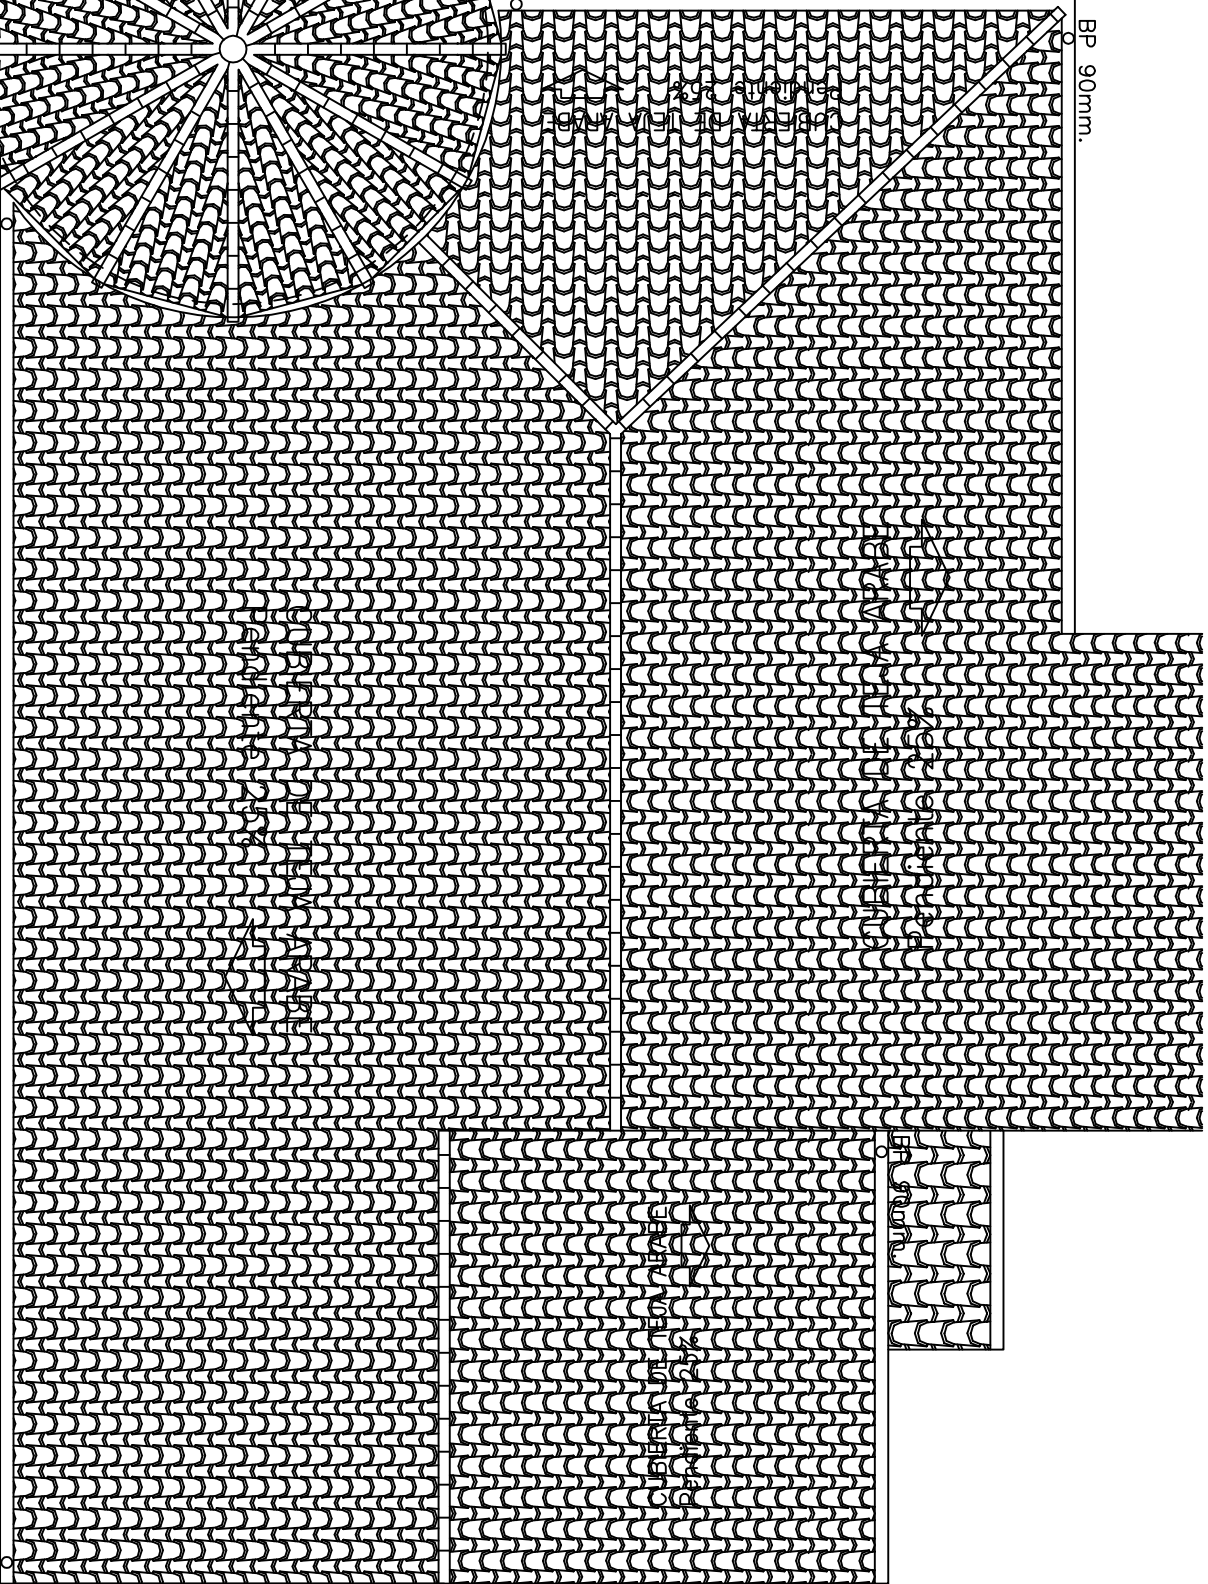

BP 90mm.

BP 90mm.